




MESA KITCHEN

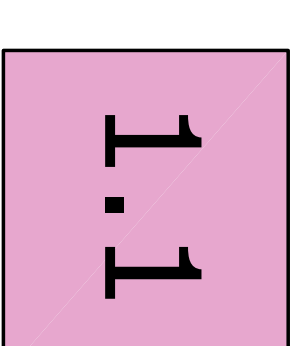


PHASE 1.1
DEMOLITION

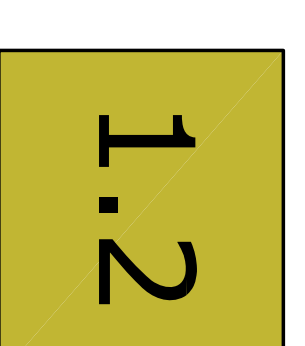


PHASE 1.2
CONSTRUCTION

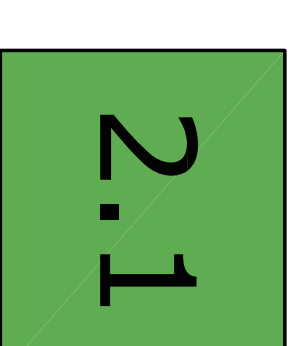


PHASE 2.1 CONSTRUCTION/
RENOVATION

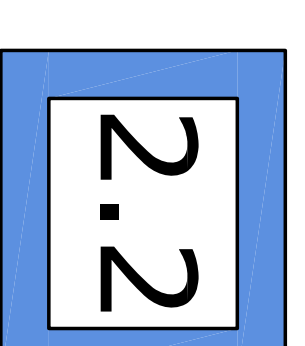


PHASE 2.2
DEMOLITION

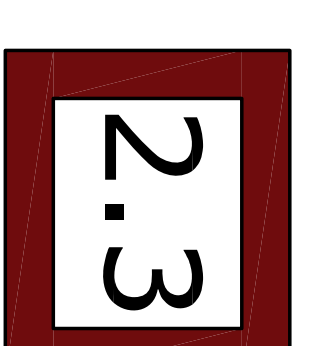


PHASE 2.3 CONSTRUCTION/
RENOVATION

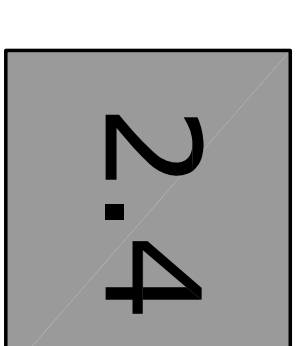

PHASE 2.4
DEMOLITION

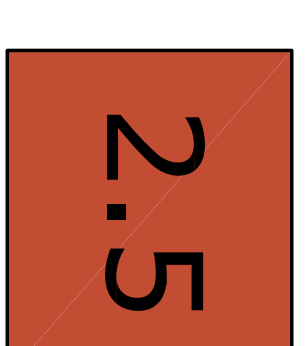


PHASE 2.5 CONSTRUCTION/
RENOVATION/ SITE WORK

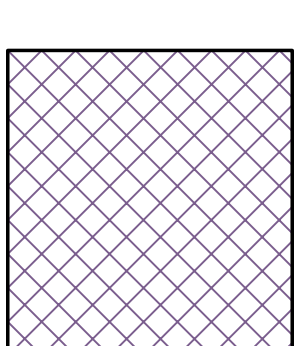

EXISTING BUILDINGS
NOT IN CONTRACT

GENERAL DESIGN/CONSTRUCTION TIMELINE

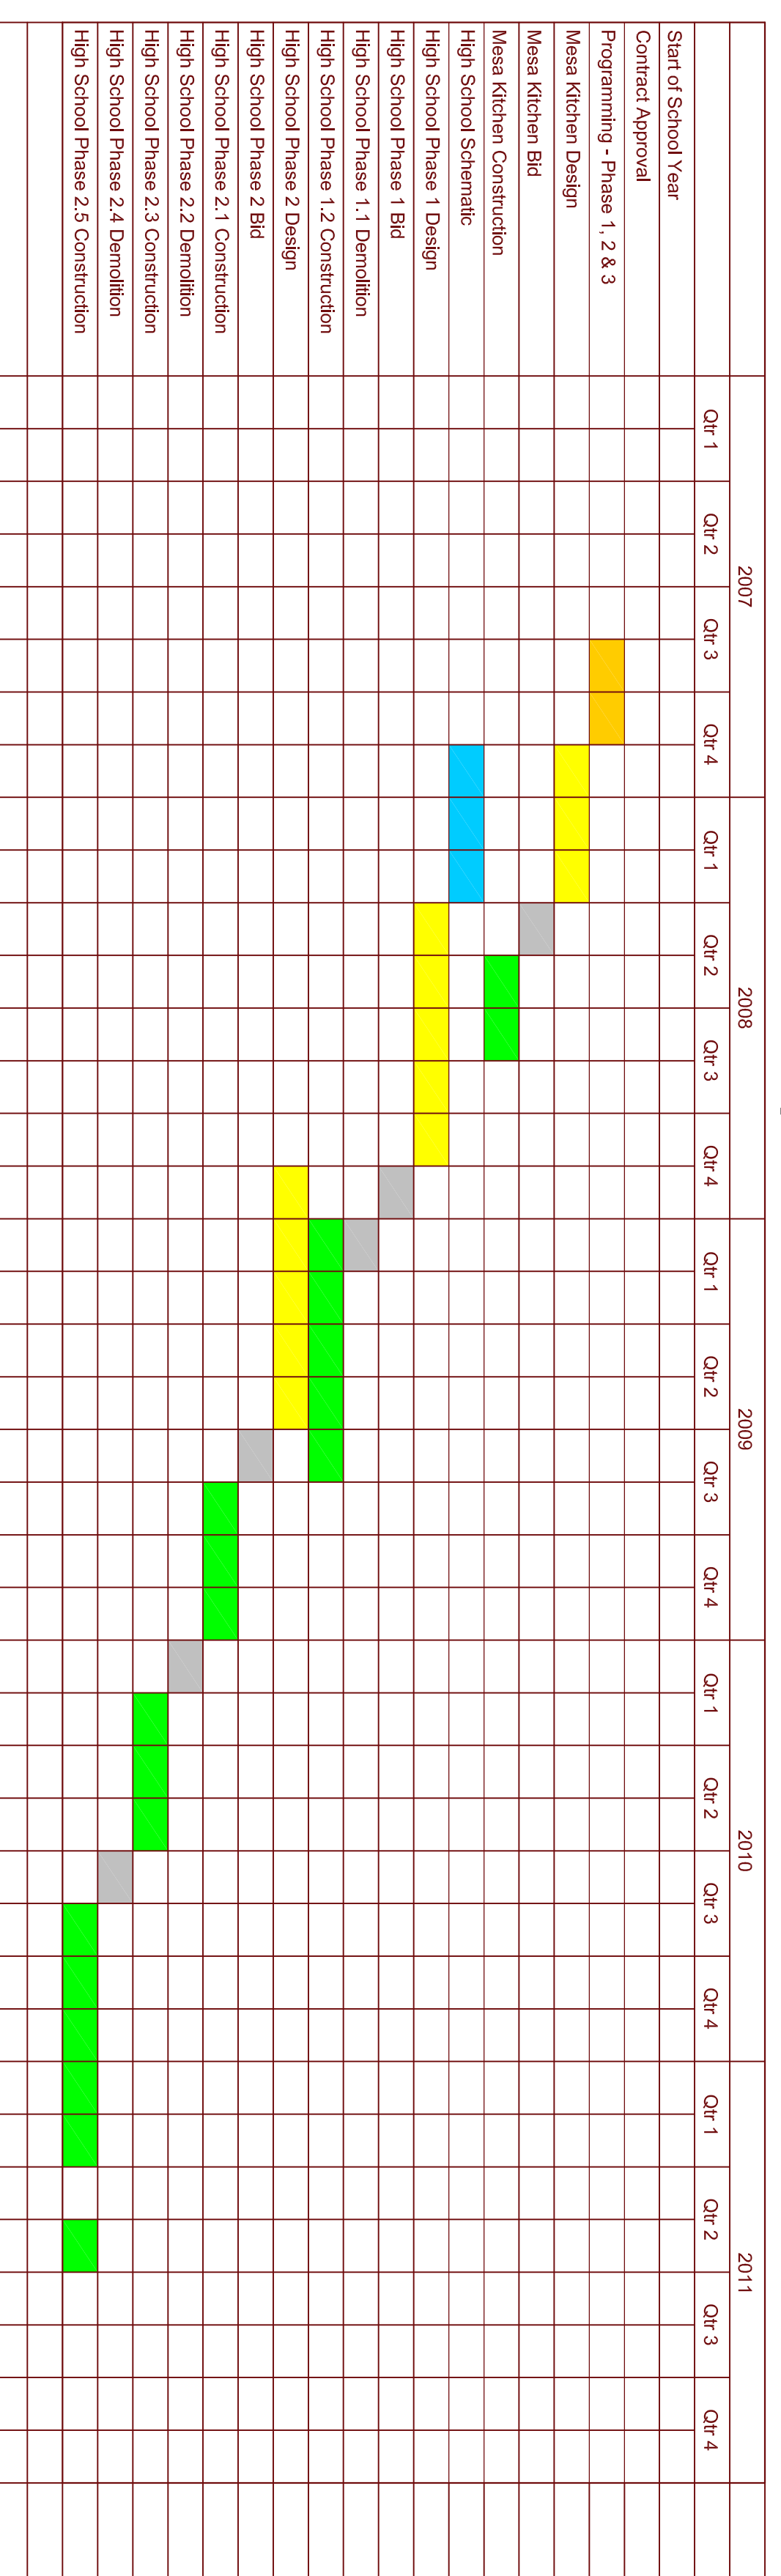

HIGH SCHOOL ADDITIONS AND ALTERATIONS

TUCUMCARI PUBLIC SCHOOLS